


3rd  
ENERGY TECH' 2012  
&  
ENVIRO TECH' 2012

HALL NO.- 15  
FEBRUARY 10 - 12, 2012.

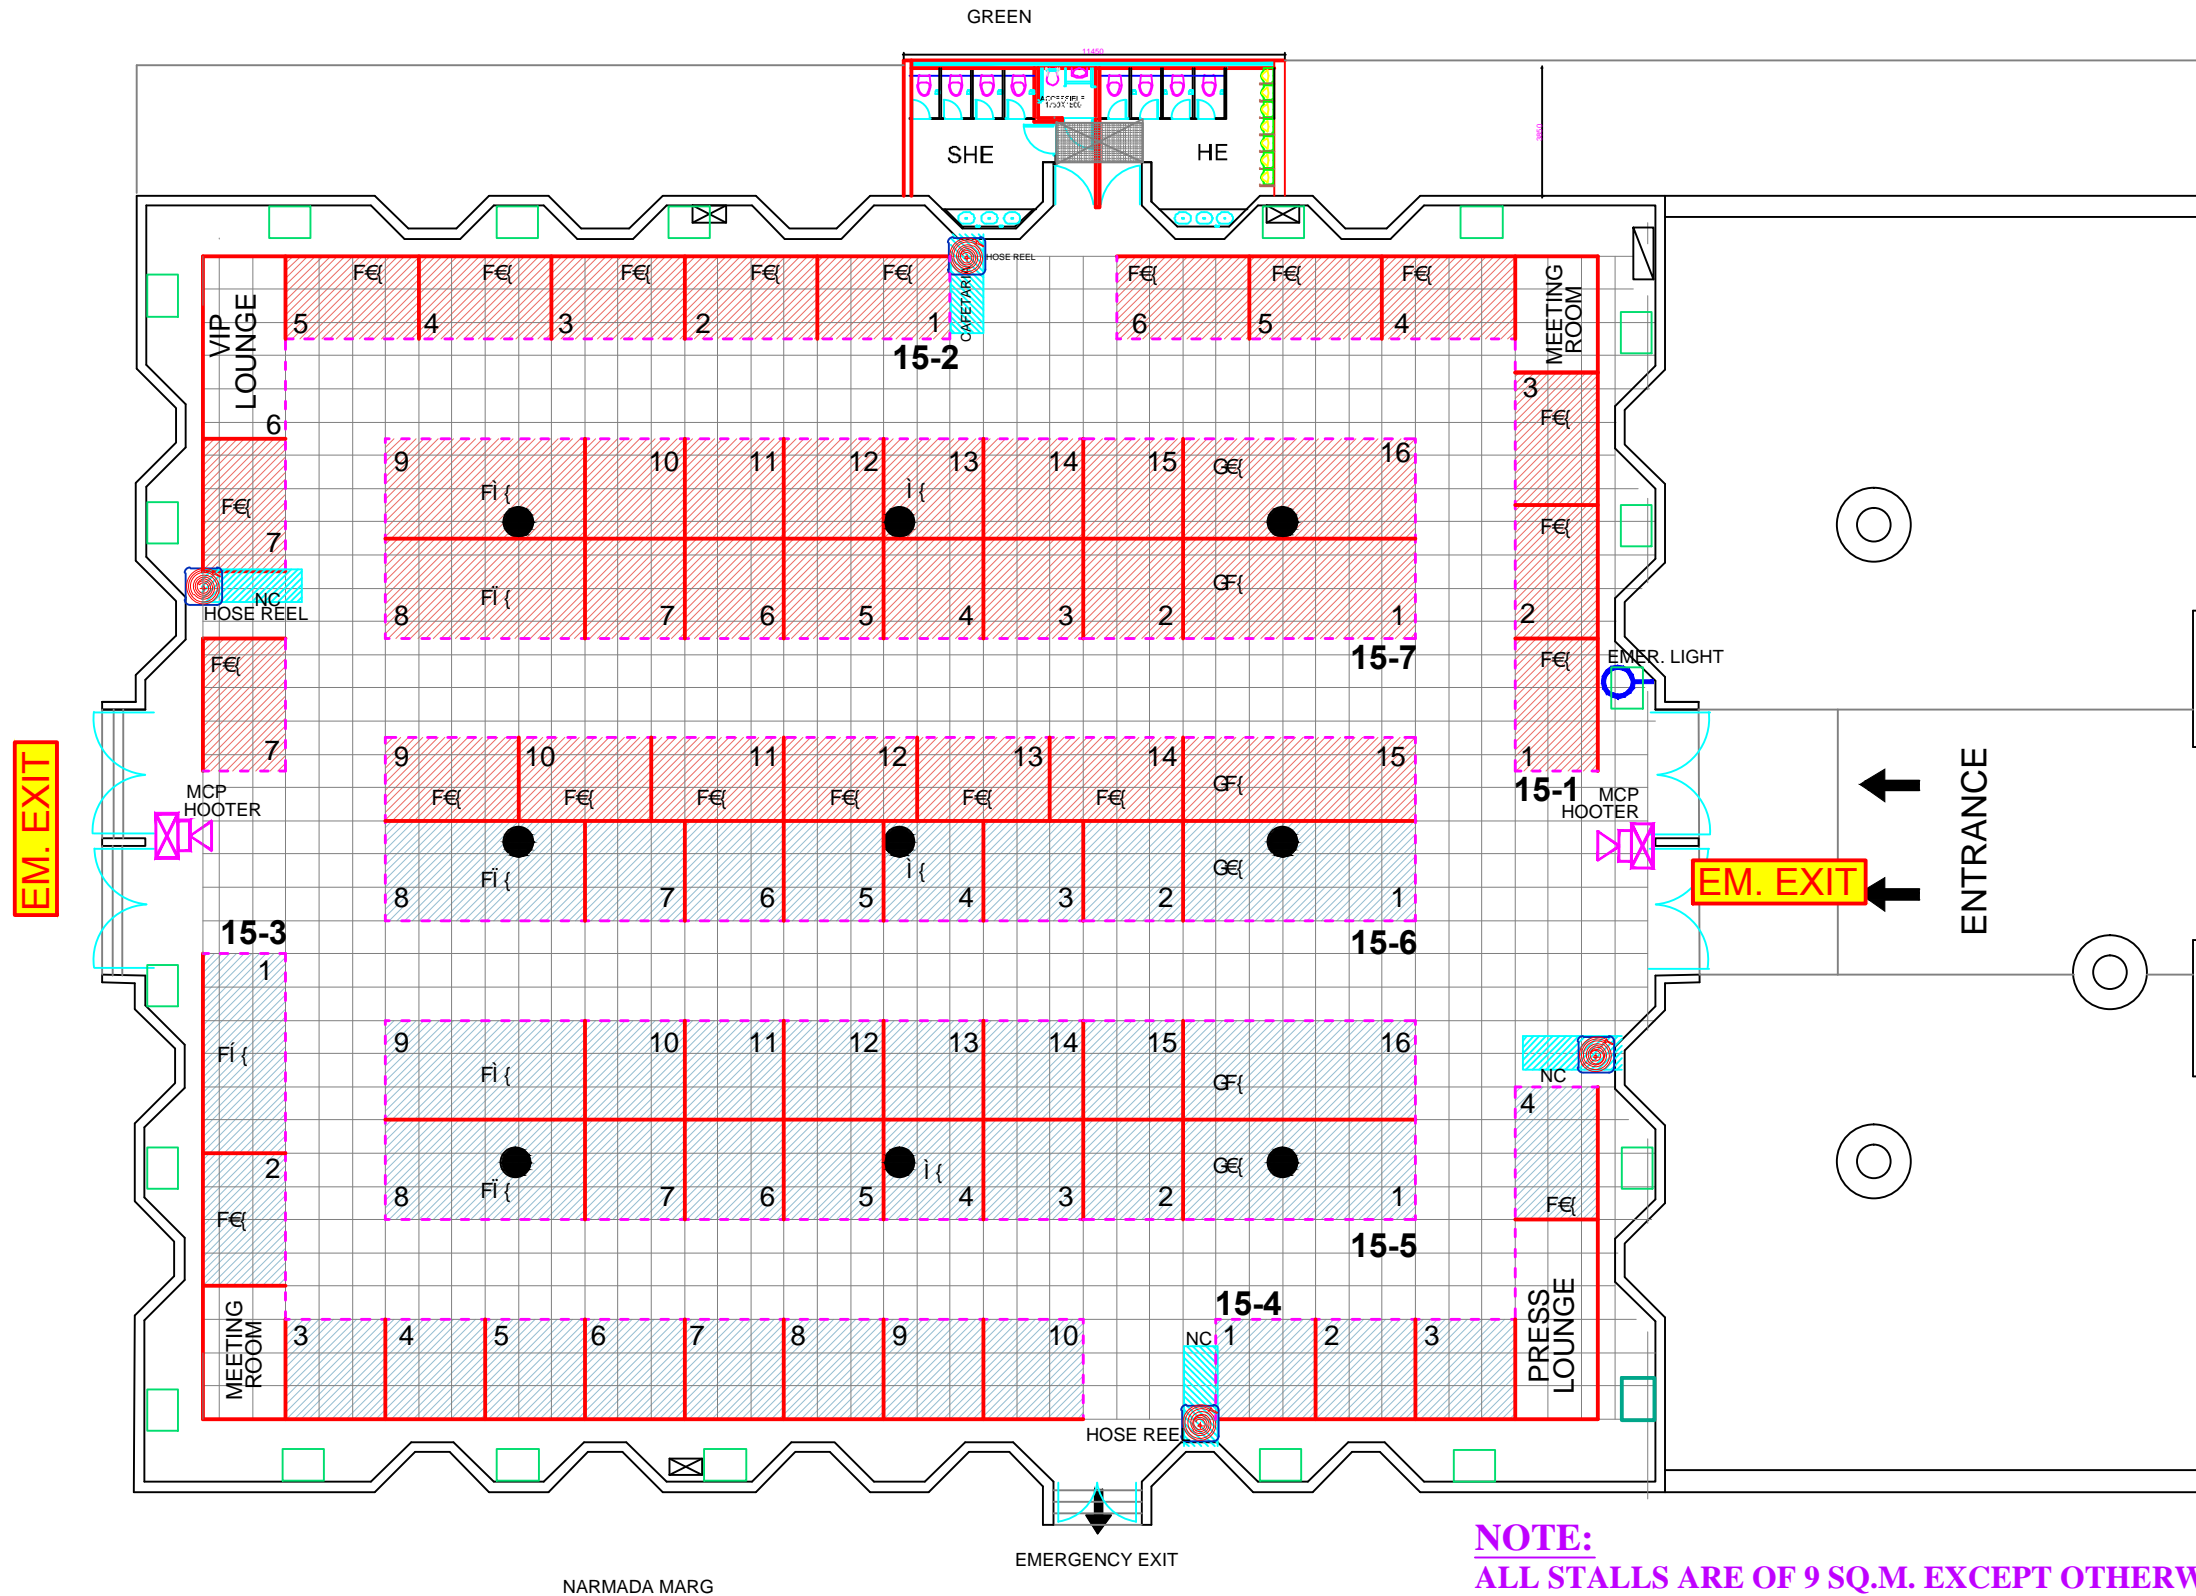

- LEGEND .....
- HOSE REEL
  - EMERGENCY LIGHT
  - NC NO CONSTRUCTION ZONE
  - HOOTER
  - MANUAL CALL POINT
  - AC UNIT

- LEGEND :
- ENERGY TECH'12 (STALL AREA - 394m<sup>2</sup>)
  - ENVIRO TECH'12 (STALL AREA - 399m<sup>2</sup>)

**NOTE:**  
ALL STALLS ARE OF 9 SQ.M. EXCEPT OTHERWISE MENTIONED.

PROJECT TITLE & KEY PLAN :  
**ENERGY TECH - 2012 &  
ENVIRO TECH - 2012**  
LAYOUT PLAN - HALL - 15  
PRAGATI MAIDAN, NEW DELHI



DATE: 12.05.2011	SCALE: FIT TO PAPER	DRAWING NO: EE & EE-2012, H- 15.	NORTH: N
---------------------	------------------------	-------------------------------------	-------------

**NOTE :**  
THIS DRG. IS THE PROPERTY OF ITPO, IT SHALL BE USED ONLY FOR THE PURPOSE FOR WHICH IT HAS BEEN ISSUED BY THE ARCHITECTURE DEPARTMENT. AMMENDMENTS IF ANY REQUIRED IN THE LAYOUT PLAN SHALL BE GOT APPROVED FROM ARCH. DIVISION.  
- CONSTRUCTION WITHIN THE ALLOCATED STALL, SHELL SCHEME / BARE / OUTDOOR OPEN SPACE BY THE PARTICIPANTS / AGENCIES, SHALL BE AS PER ARCHITECTURE & ENGG. GUIDE LINES / CONTROLS OF ITPO.  
- THE DESIGN OF THE BARE STANDS ARE TO BE GOT APPROVED FROM ARCHITECTURE DEPARTMENT.  
- NO SUBLETTING OF STALLS IS PERMITTED BY ITPO.

S. NO.	REVISION	DATE

RARMINDER KAUR SR. MANAGER (ARCHITECTURE)  
BRIJLAL GENERAL MANAGER (OPERATIONS)  
K.M. SONI

**INDIA TRADE PROMOTION ORGANISATION**

**ARCHITECTURE DEPARTMENT**

**ITPO**

**PRAGATI MAIDAN, N. DELHI.**